




NORTH ELEVATION
 (LOOKING NORTH)

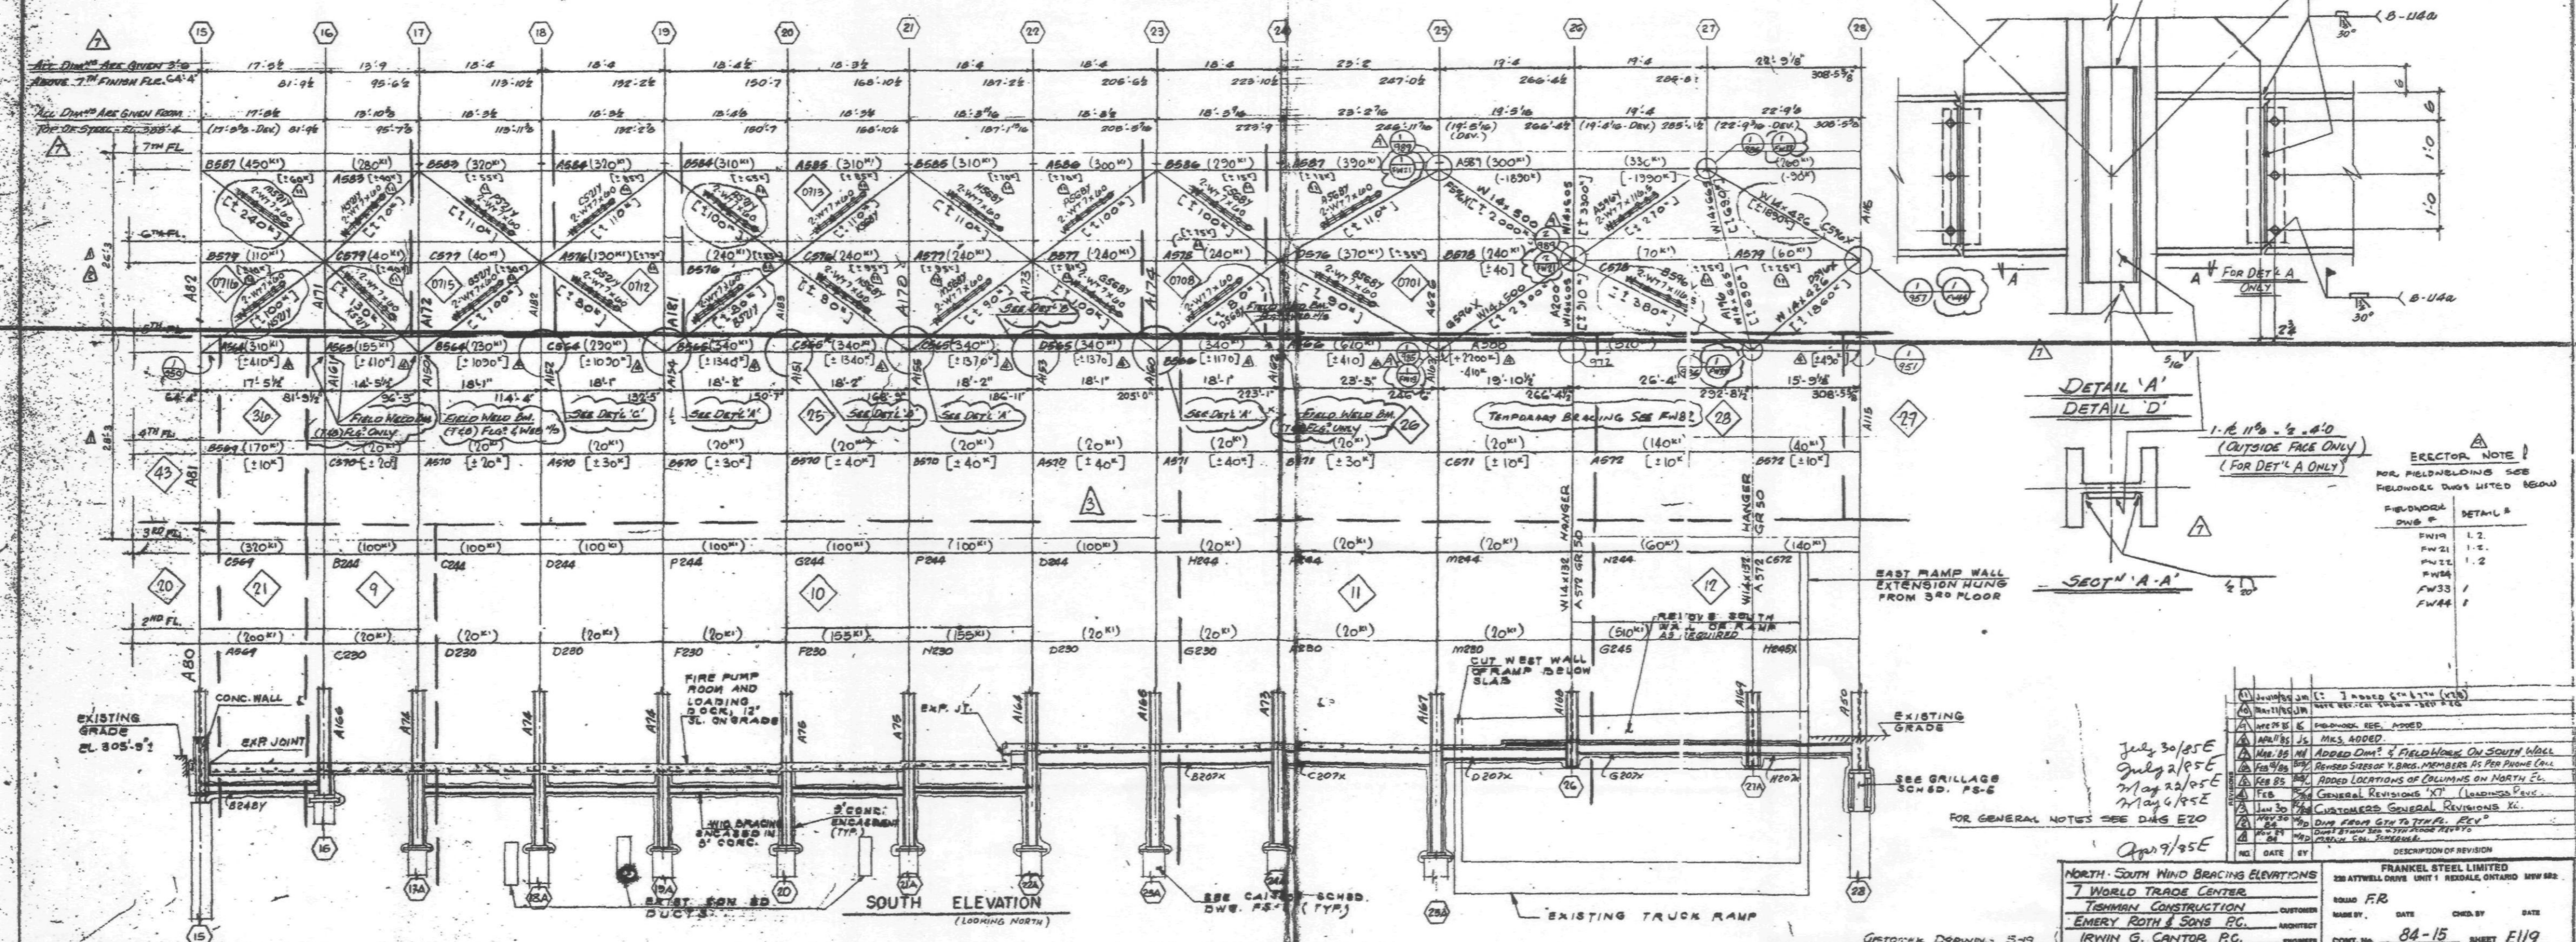

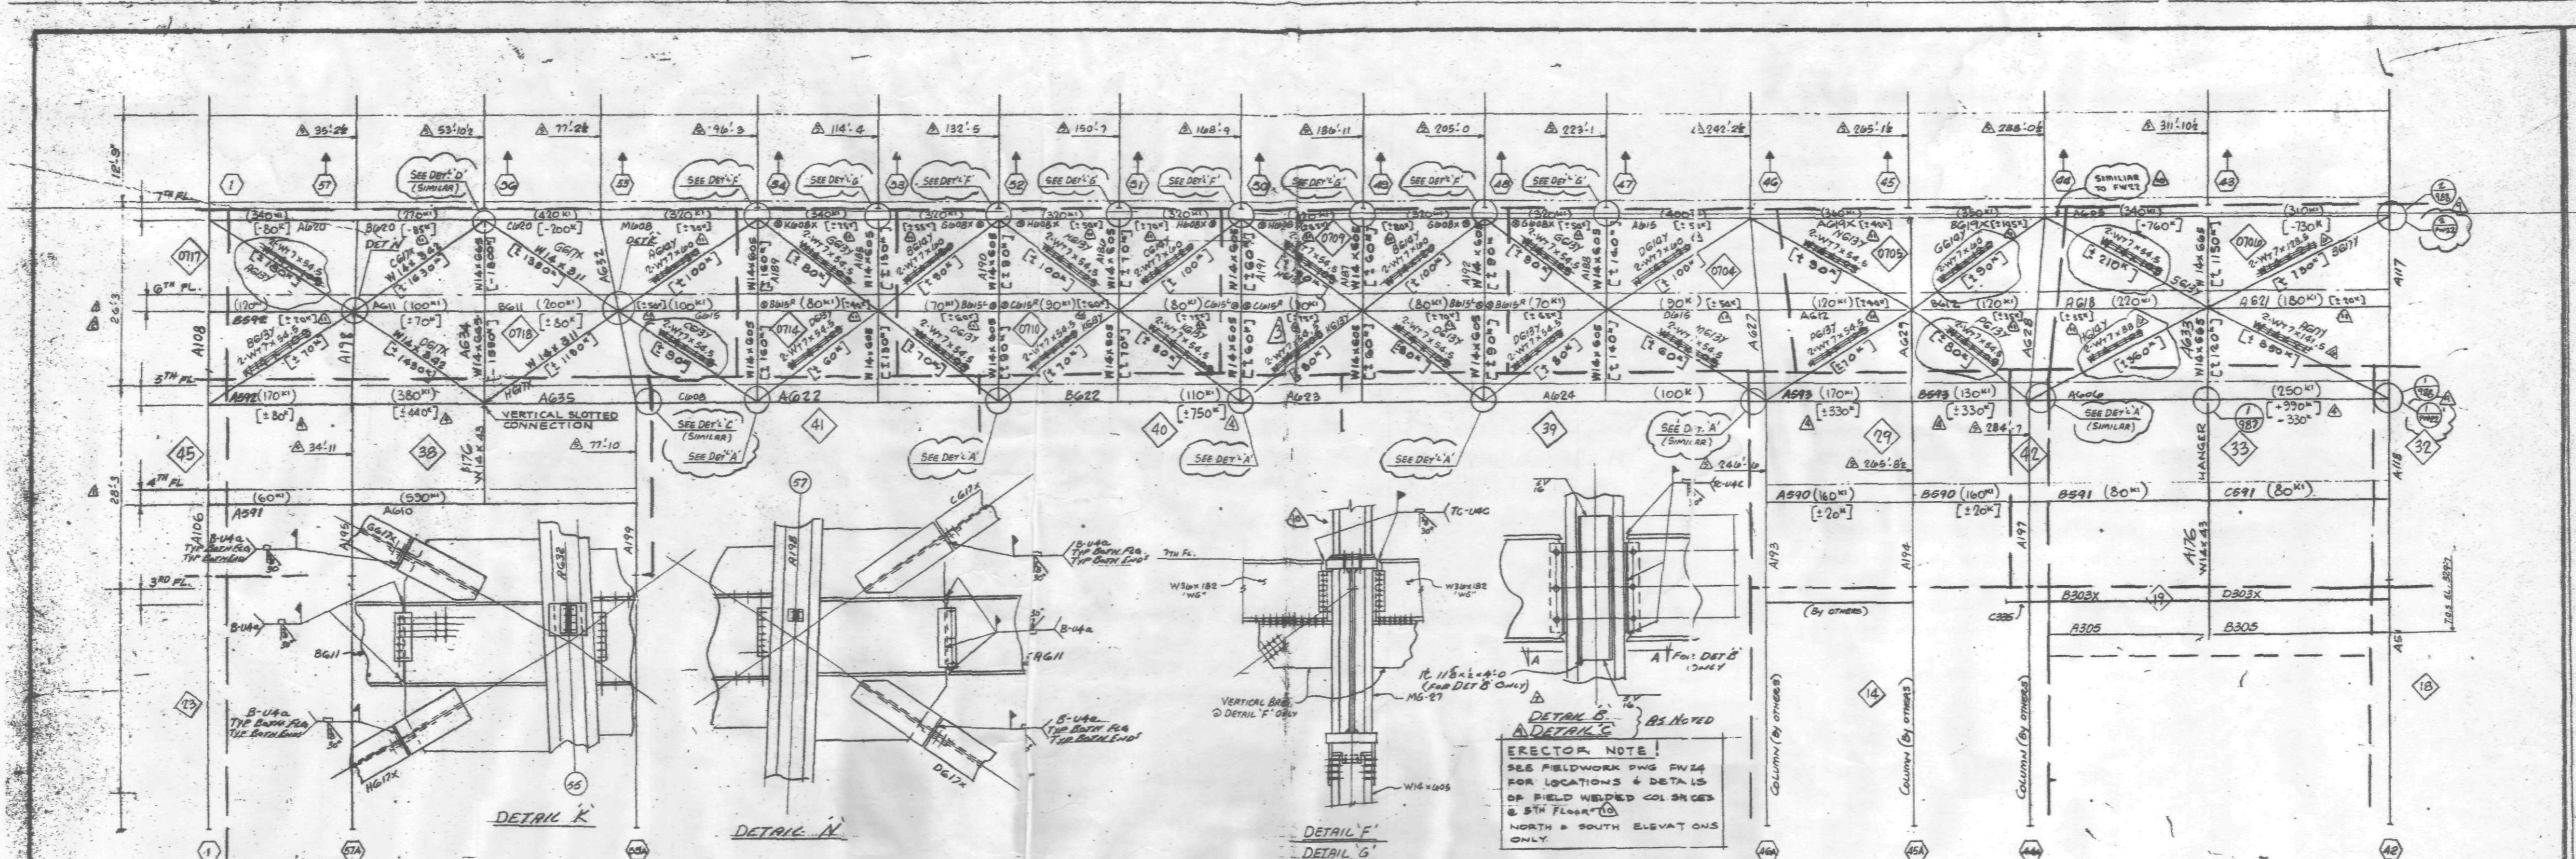

NORTH ELEVATION
(LOOKING NORTH)

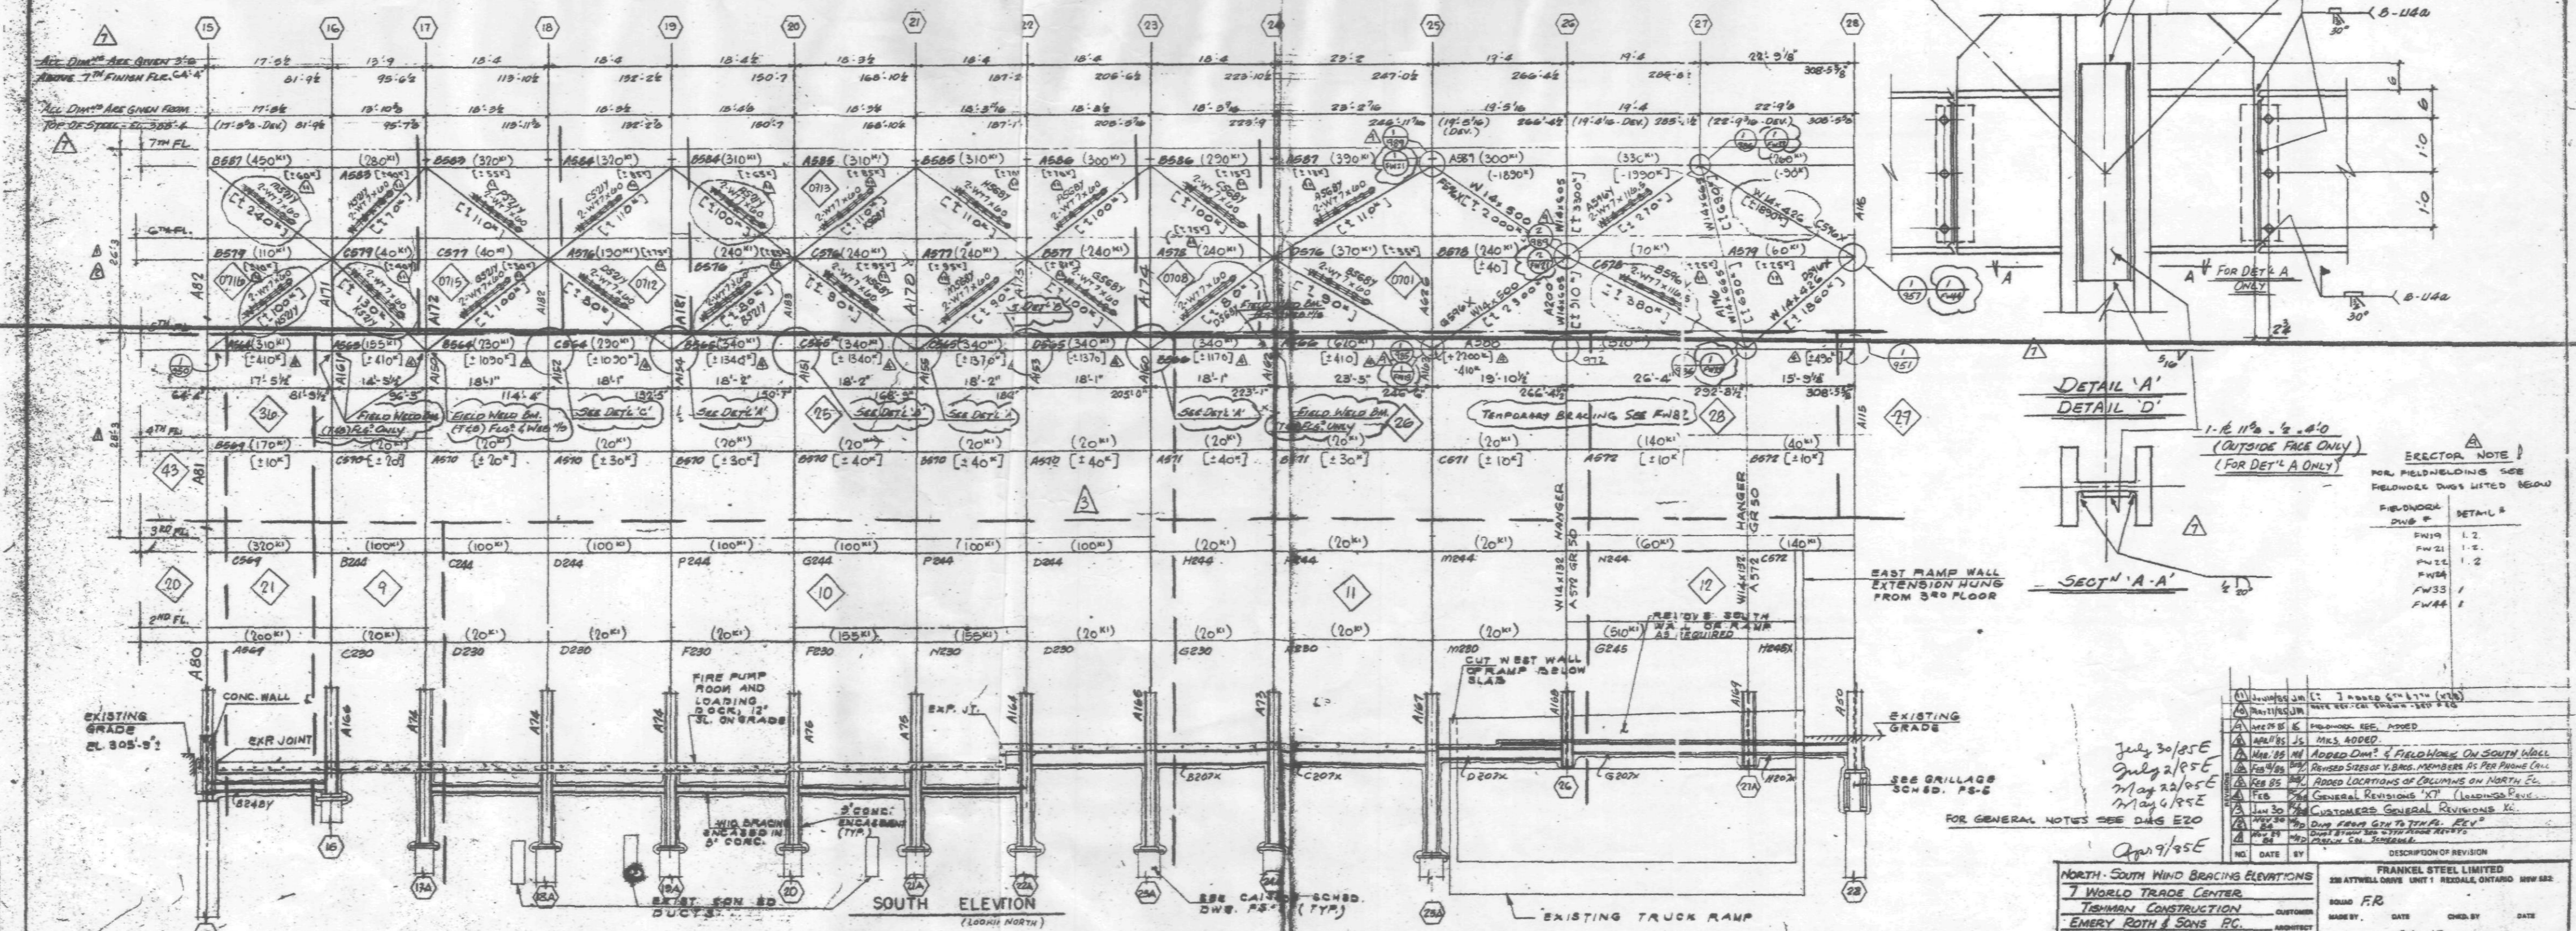

SOUTH ELEVATION
(LOOKING SOUTH)

ERECTOR NOTE!
SEE FIELDWORK DWG PAGES FOR LOCATIONS & DETAILS OF FIELD WELDED COLS & 8TH FLOOR NORTH & SOUTH ELEVATIONS ONLY.

ERECTOR NOTE!
FOR FIELDWORK DWG'S LISTED BELOW

FIELDWORK DWG #	DETAIL
FW19	1, 2
FW21	1, 2
FW24	1, 2
FW33	1
FW44	1

July 30/95E
July 2/95E
July 2/95E
July 6/95E
July 9/95E

FOR GENERAL NOTES SEE DWG E20

NO.	DATE	BY	DESCRIPTION OF REVISION
1	July 30/95E		
2	July 2/95E		
3	July 2/95E		
4	July 6/95E		
5	July 9/95E		

FRANKEL STEEL LIMITED	
220 ATWELL DRIVE UNIT 1, REXDALE, ONTARIO, M9W 6Z8	
ISSUED BY: FR	DATE: 08-15
DESIGNED BY: FR	CHECKED BY: FR
DRAWN BY: FR	DATE: 08-15
PROJECT: NORTH-SOUTH WIND BEARING ELEVATIONS	SHEET: E119