



Frankel
 2/2
 1995 02 48

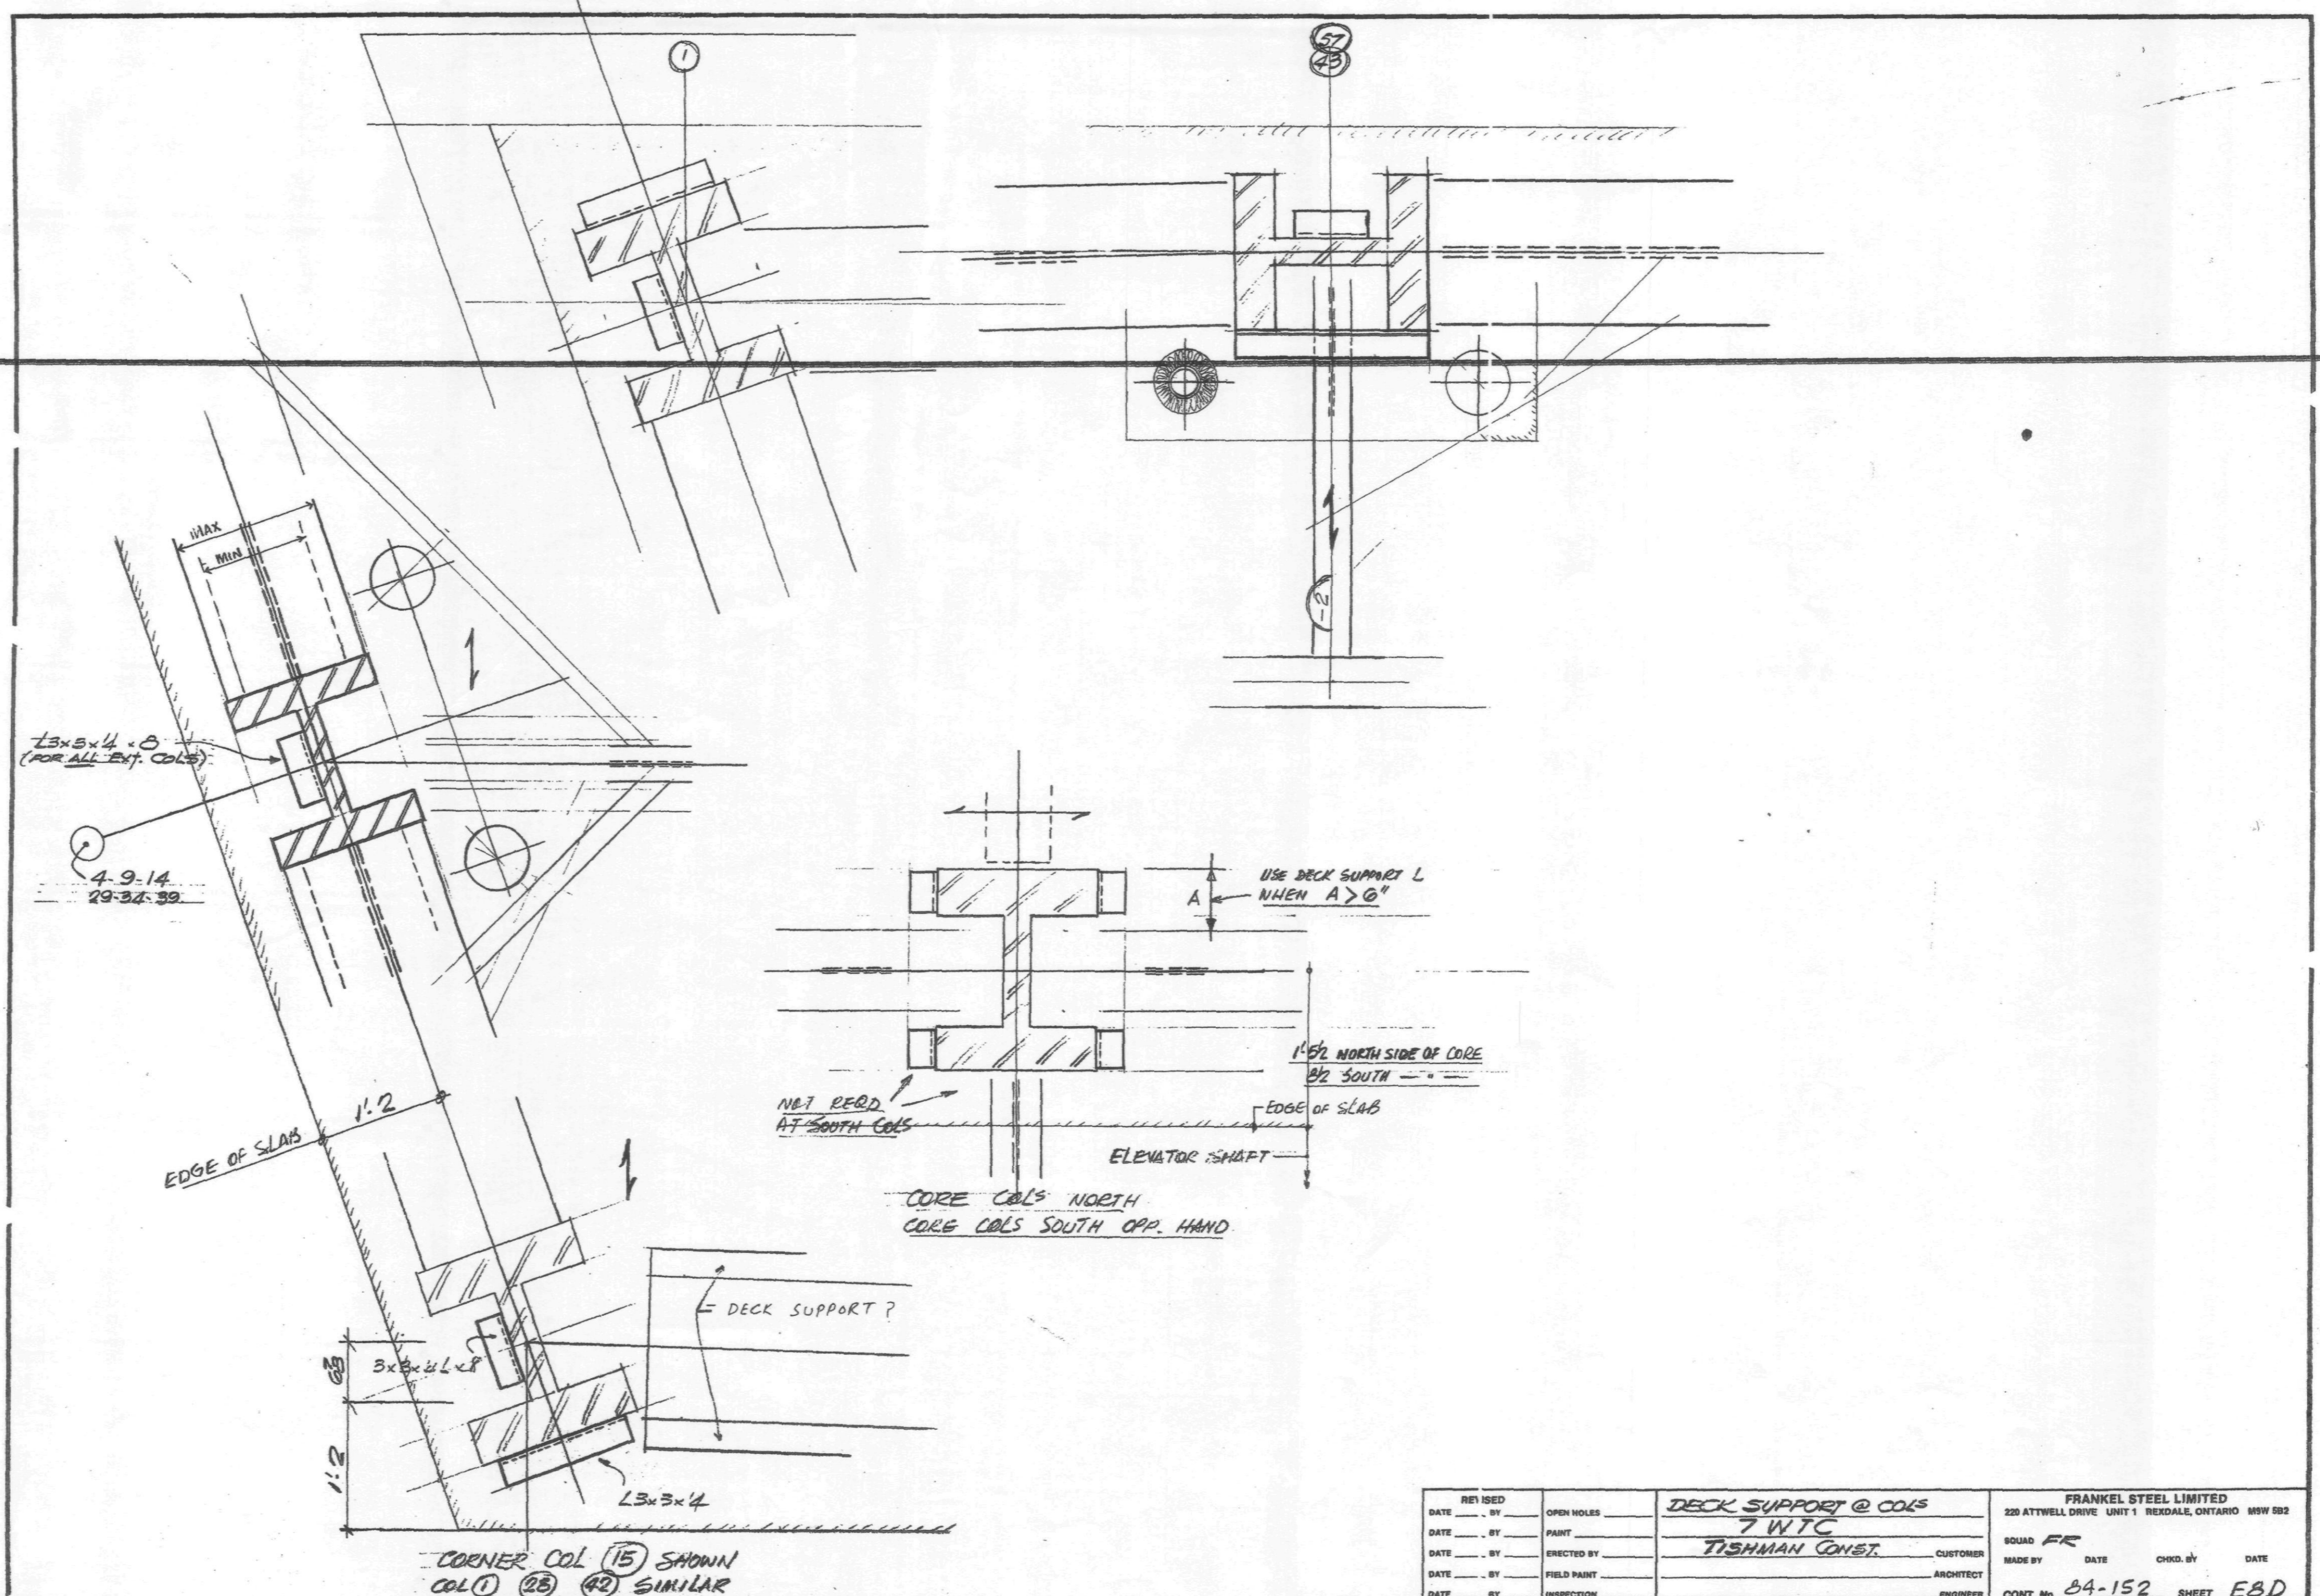

REVISED	BY	DATE	OPEN HOLES	DATE	BY	DATE	PAINT	DATE	BY	DATE	ERECTED BY	DATE	BY	DATE	FIELD PAINT	DATE	BY	DATE	INSPECTION	DATE	BY	DATE	
DECK SUPPORT @ COLS				7 WTC				TISHMAN CONST.				CUSTOMER				ARCHITECT				ENGINEER			
FRANKEL STEEL LIMITED																							
220 ATTWELL DRIVE UNIT 1 REXDALE, ONTARIO M9W 5B2																							
SQUAD FR																							
MADE BY DATE CHKD. BY DATE																							
CONT. No. 84-152 SHEET EBD																							

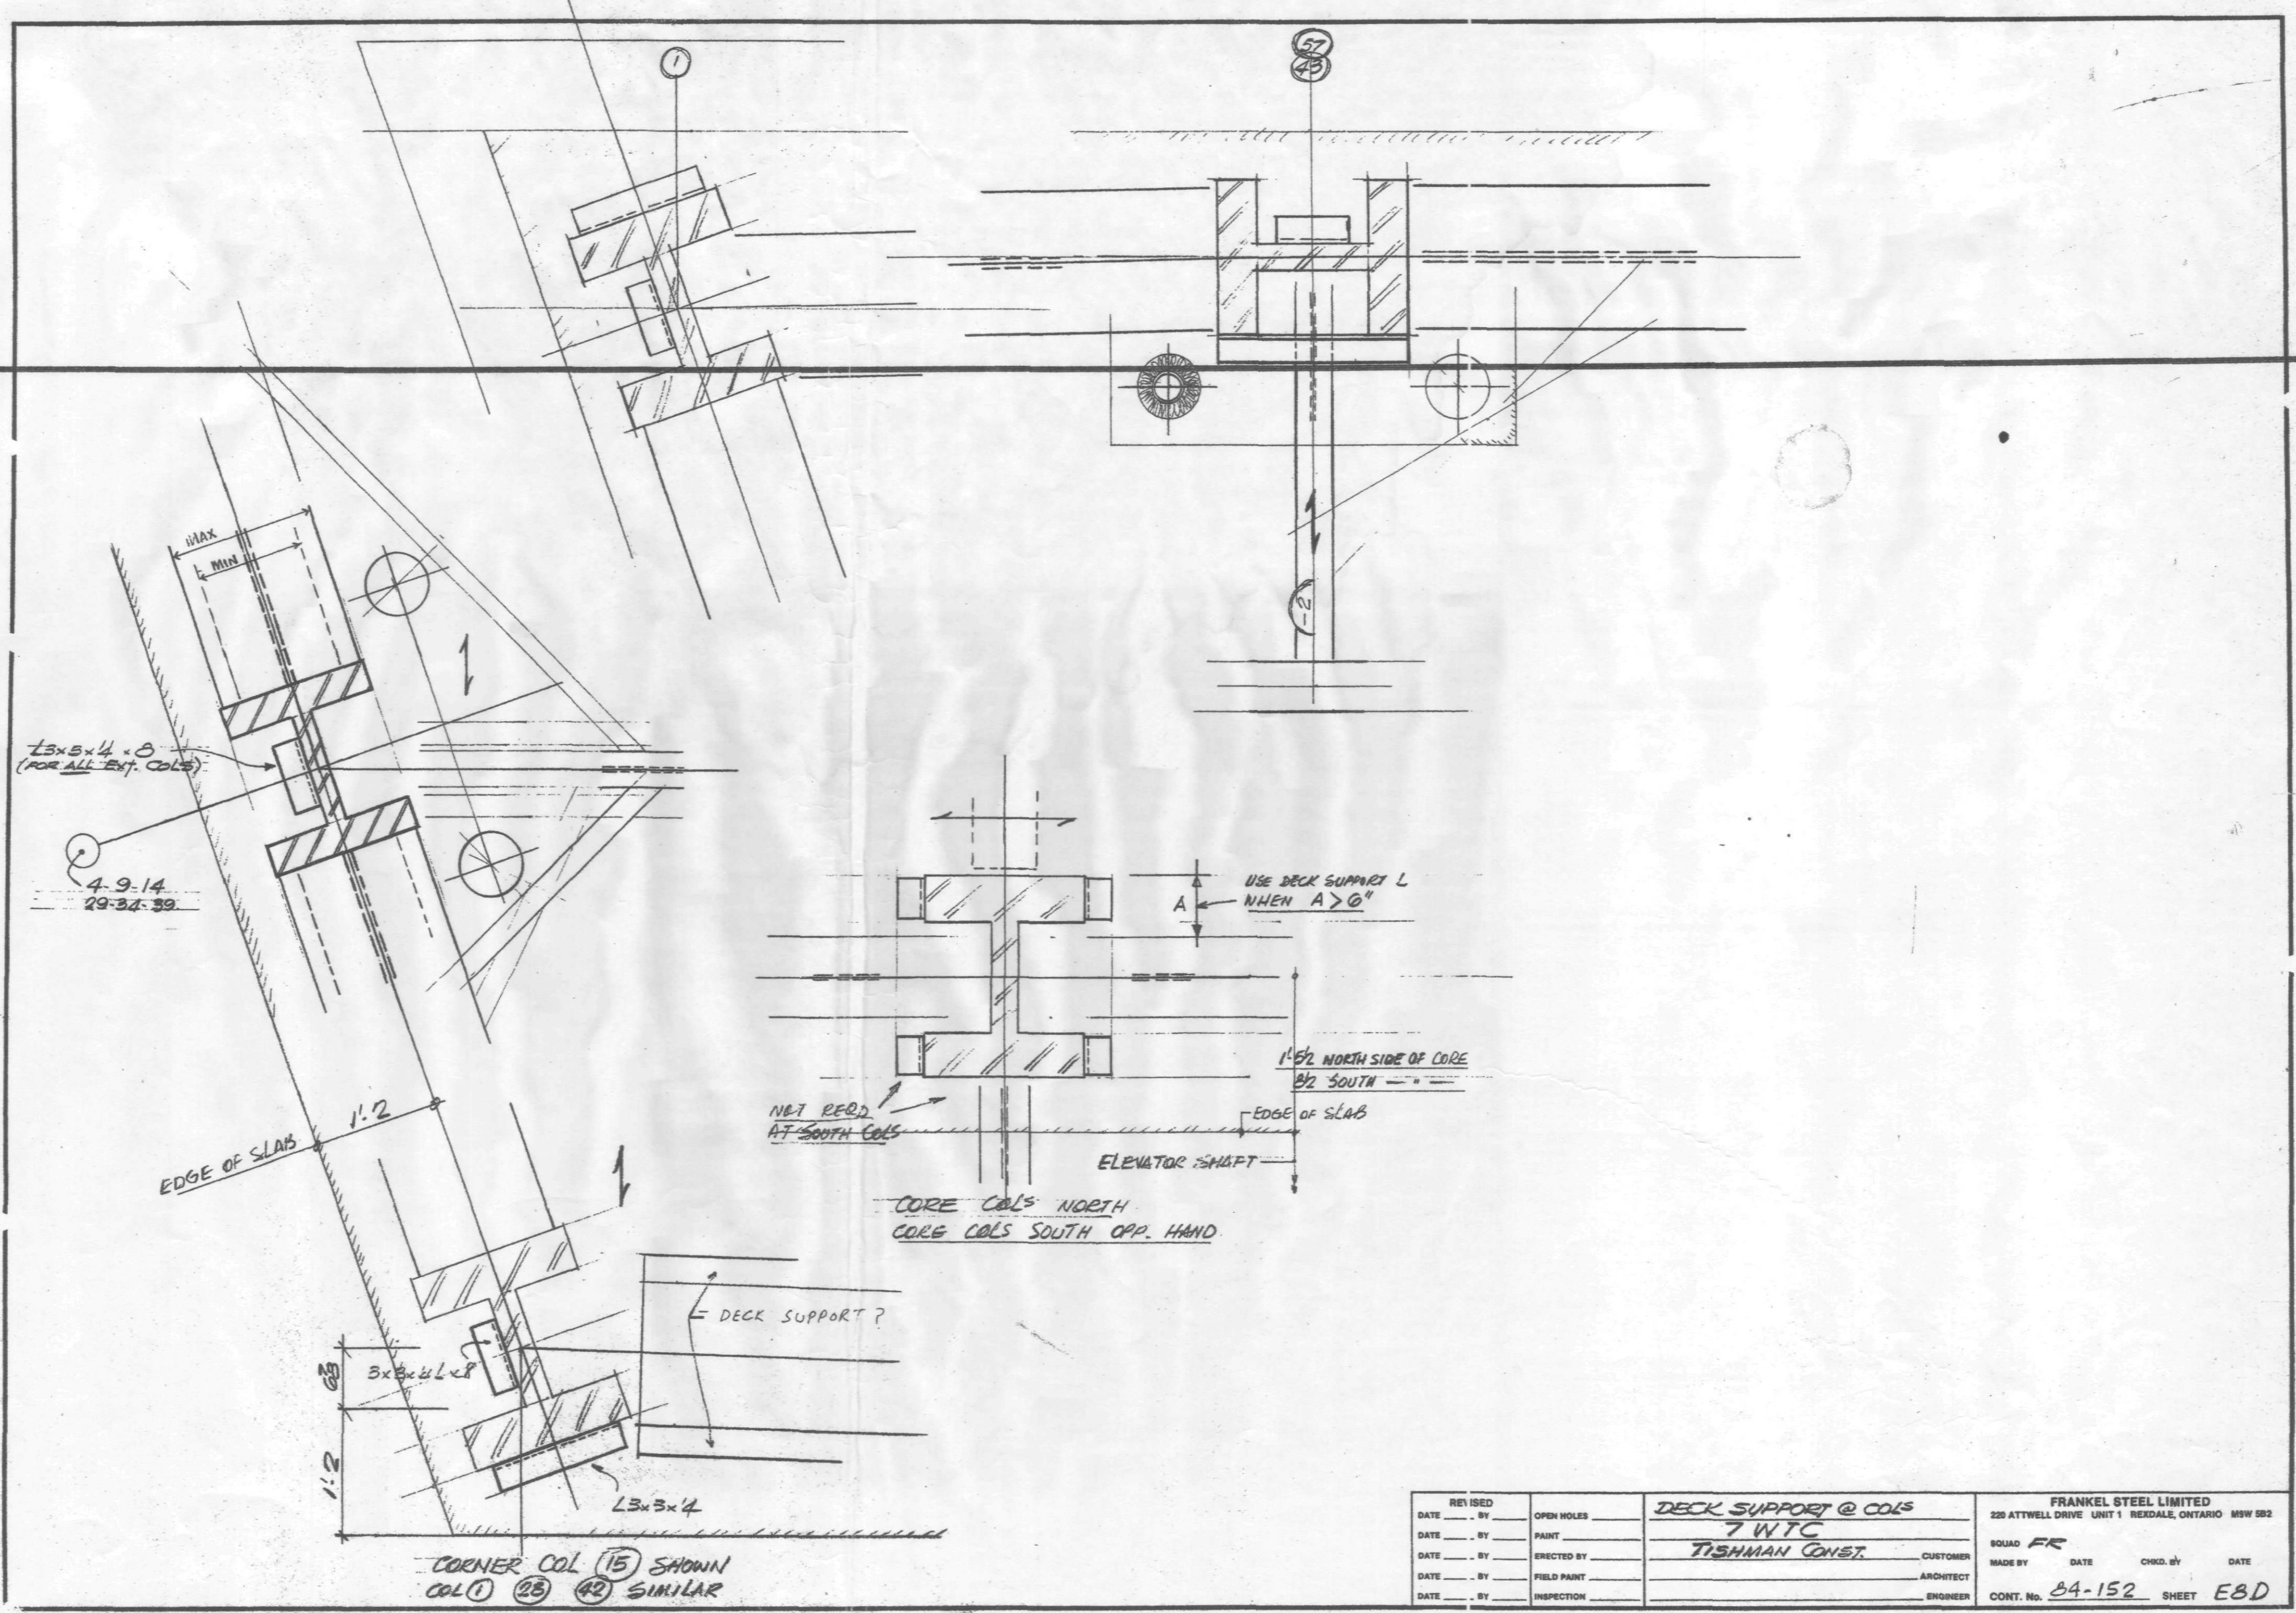

13x8x4 x 8
(FOR ALL EXT. COLS)

4-9-14
79-34-30

USE DECK SUPPORT L
WHEN A > 6"

1'-6 1/2" NORTH SIDE OF CORE
8/2" SOUTH

NET REQ.
AT SOUTH COLS

ELEVATOR SHAFT

CORE COLS NORTH
CORE COLS SOUTH OPP. HAND

DECK SUPPORT ?

CORNER COL (15) SHOWN
COL (1) (23) (42) SIMILAR

Handwritten notes:
FRANKEL
2/2
1995
OC 48

REVISED	OPEN HOLES	DECK SUPPORT @ COLS	FRANKEL STEEL LIMITED
DATE	PAINT	7 WTC	220 ATTWELL DRIVE UNIT 1 REXDALE, ONTARIO M9W 5B2
DATE	ERECTED BY	TISHMAN CONST.	SQUAD FR
DATE	FIELD PAINT		MADE BY DATE CHG. BY DATE
DATE	INSPECTION		ARCHITECT
			ENGINEER
			CONT. No. 84-152 SHEET E8D